




LANDSCAPE,  
OPEN SPACE,  
INFRASTRUCTURE

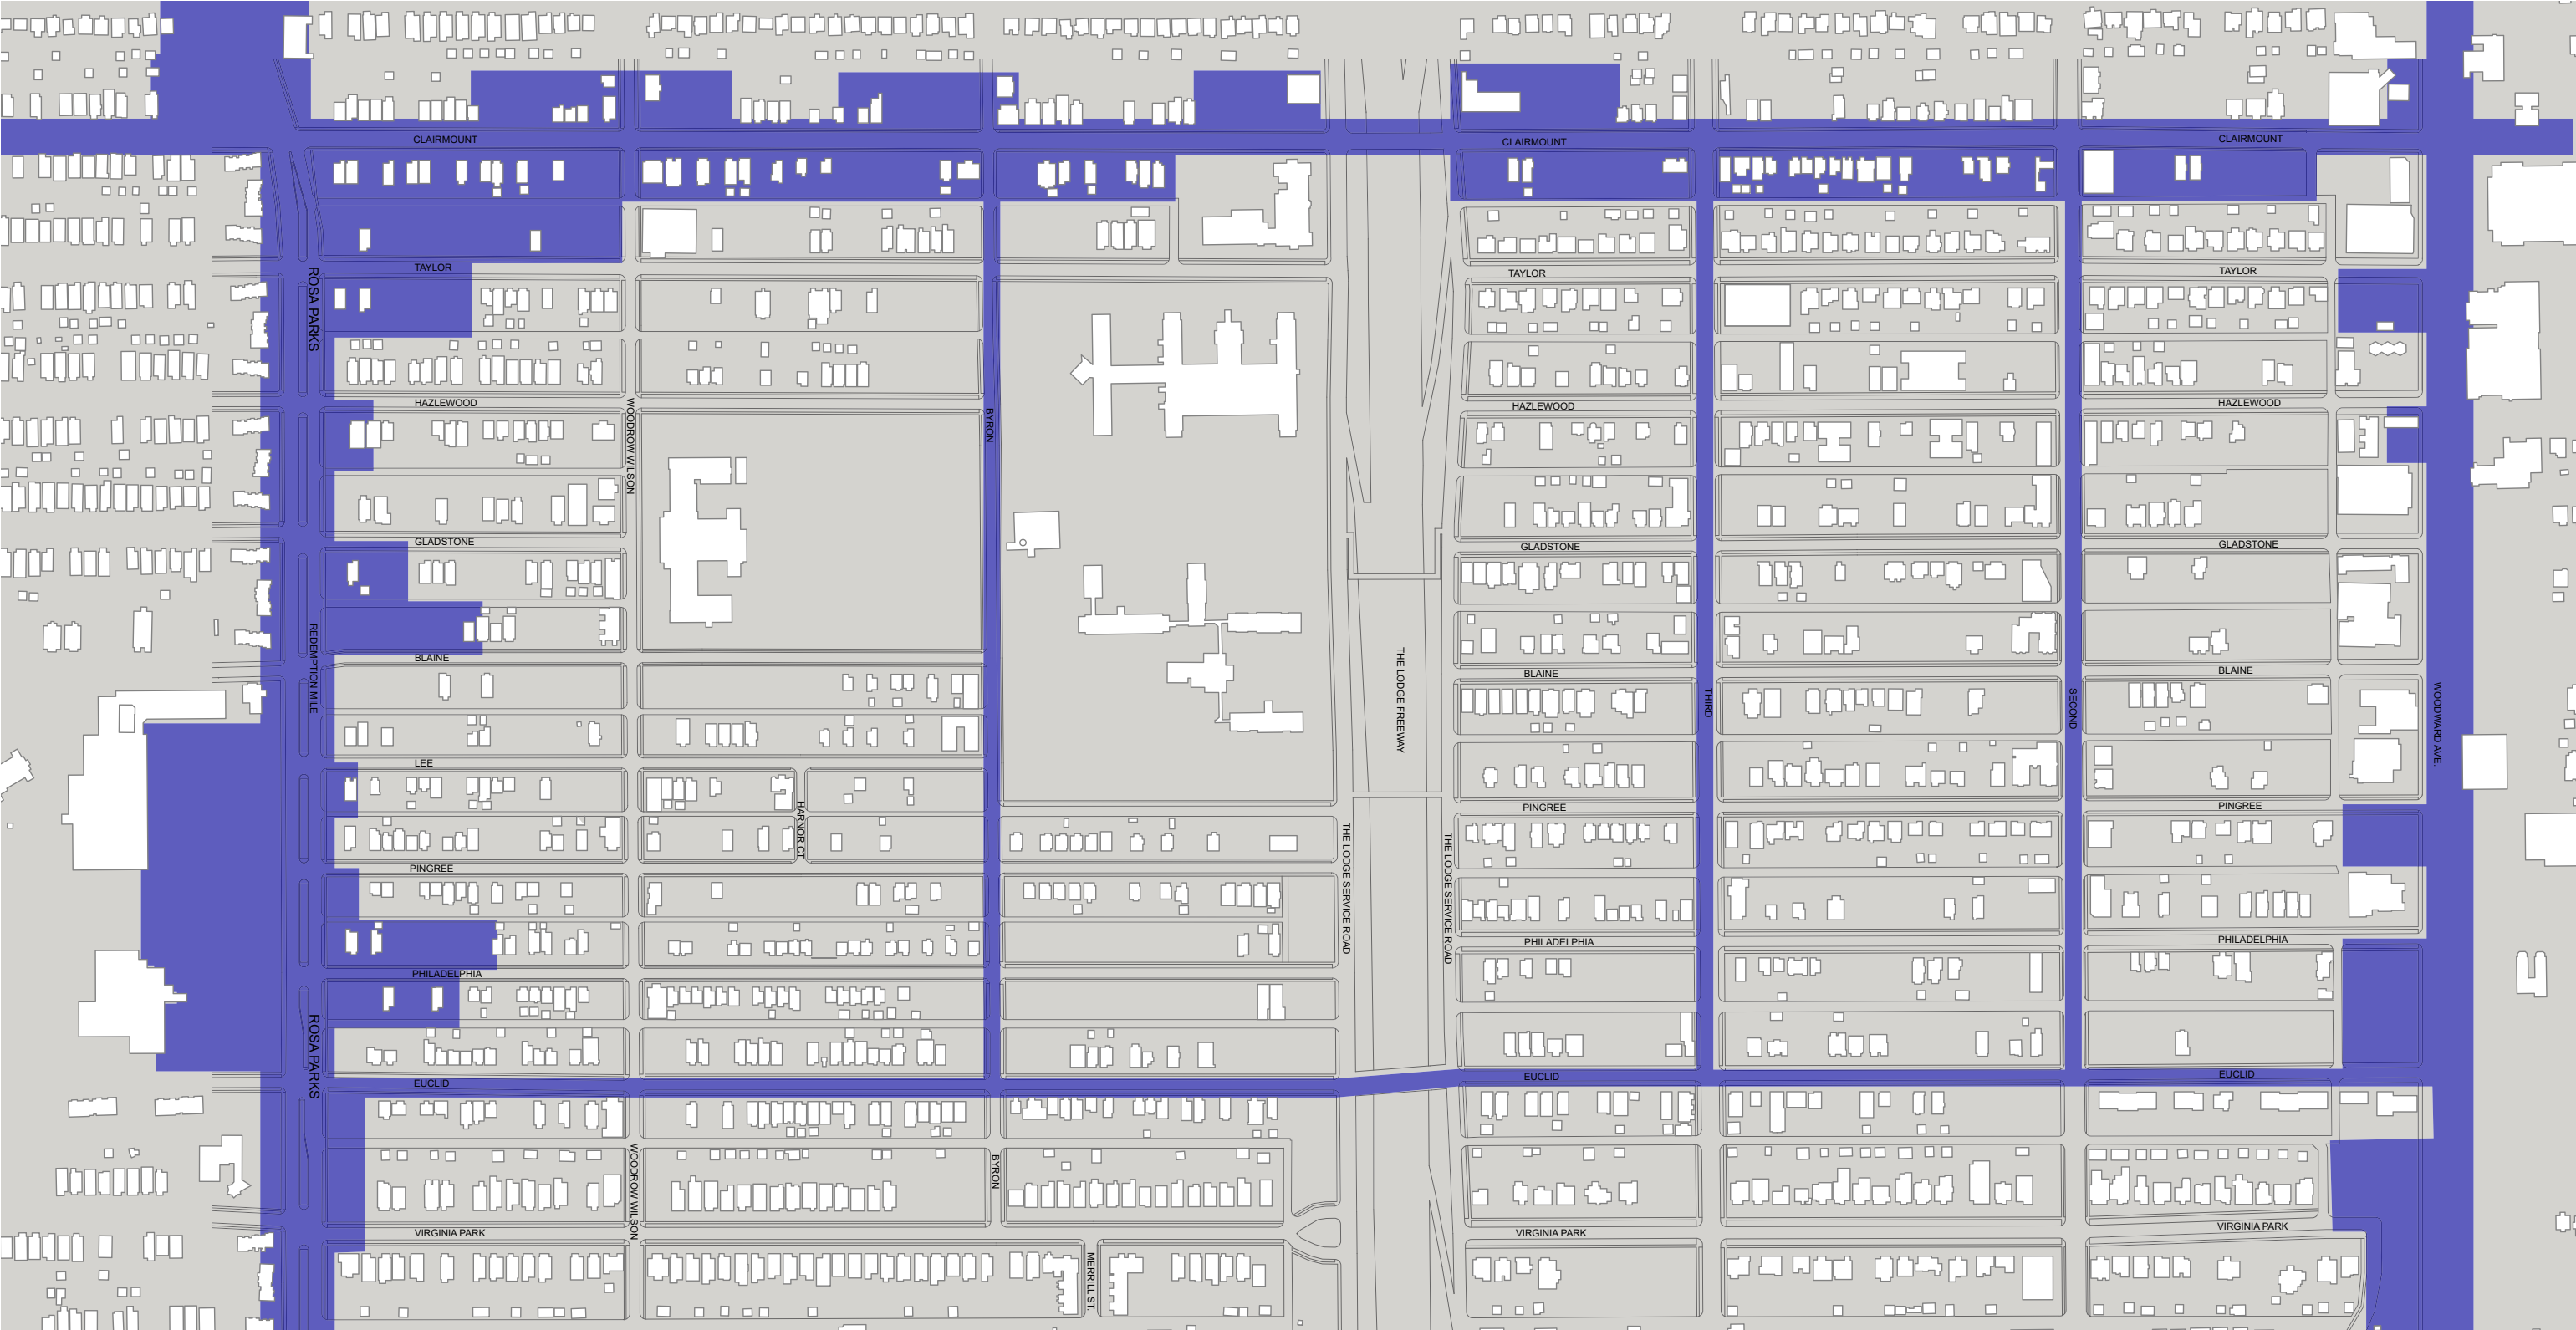


# Streets, Commemoration, Commerce



# Streets, Commemoration, Commerce

## COMMEMORATION

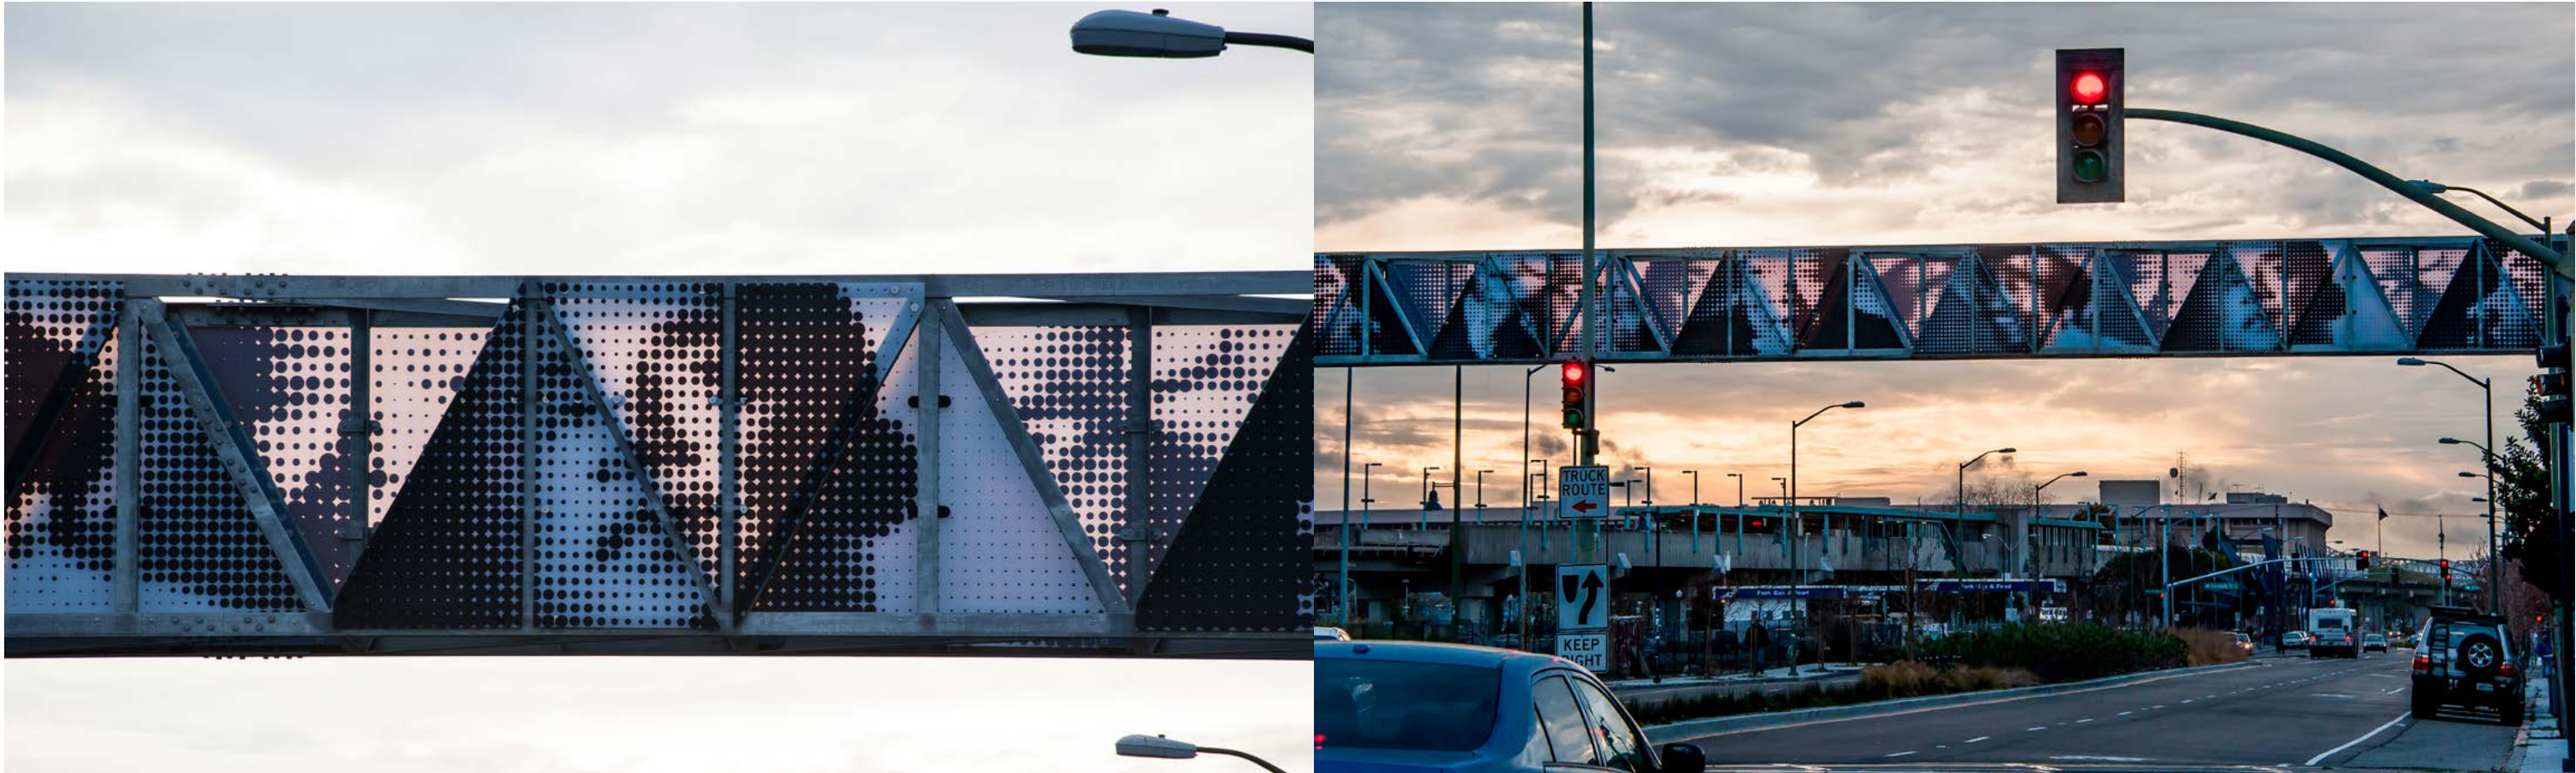



# Streets, Commemoration, Commerce

## STREET PAINTING





# Streets, Commemoration, Commerce

## SWAP MEET/ FLEA MARKET





# Streets, Commemoration, Commerce

## KIOSKS





# Streets, Commemoration, Commerce

## PERFORMANCE AND GATHERING





# Streets, Commemoration, Commerce

## EXERCISE AND GAMES





# Home, Yard, Garden





# Home, Yard, Garden


## **SIDE/BACK-LOT GARDENS**





# Home, Yard, Garden

## LIGHTS

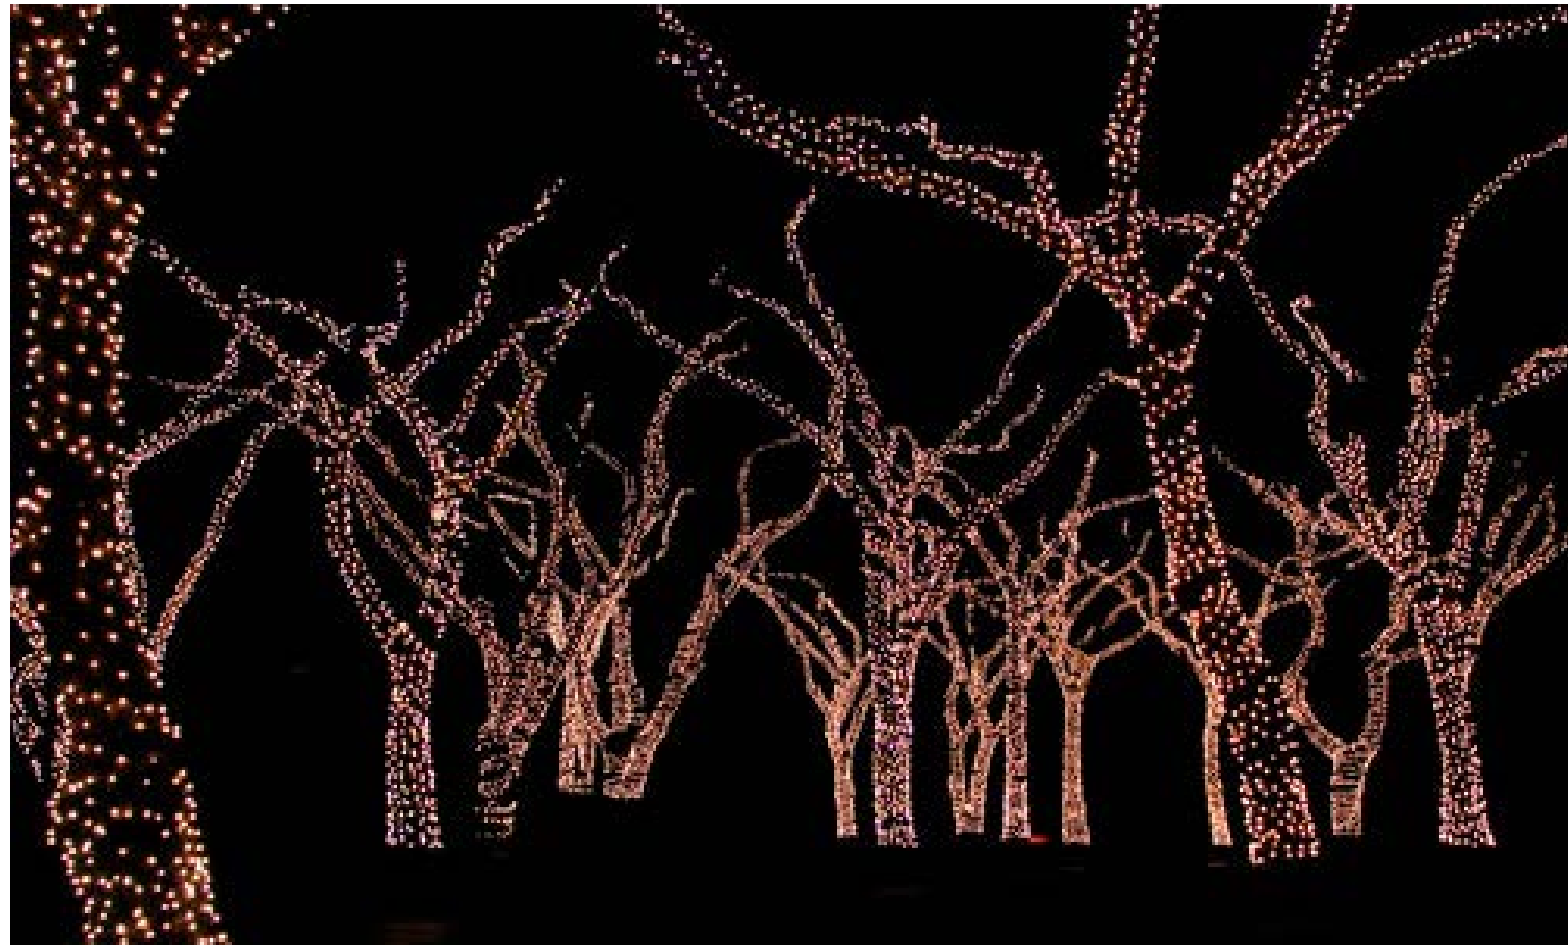



# Home, Yard, Garden

## PLAY





# Home, Yard, Garden

## MEADOW





# Home, Yard, Garden

## WOODS





# Home, Yard, Garden

## KITCHEN GARDEN





# Home, Yard, Garden

## ORCHARD/NURSERY





# Home, Yard, Garden

## INFRASTRUCTURE





# What We're Doing in the Next Hour

**10 MIN.**

**Introduction**

**5 MIN.**

**How is Your Neighborhood Defined?**

**25 MIN.**

**Where Should Investment Happen in the Future?, Pt. 1**

**5 MIN.**

**SWITCH TABLES**

**25 MIN.**

**Where Should Investment Happen in the Future?, Pt. 2**



# Blocks: Large-Scale Development



SCALE: 1" = 200'  
50 100 200 400 800



# Streets, Commemoration, Commerce





# Small-Scale Intervention: Homes, Yards and Lots





A photograph of a row of brick houses under a red-tinted sky. A white text box is overlaid on the image, containing the text "RECONVENE + CLOSING".

RECONVENE +  
CLOSING