
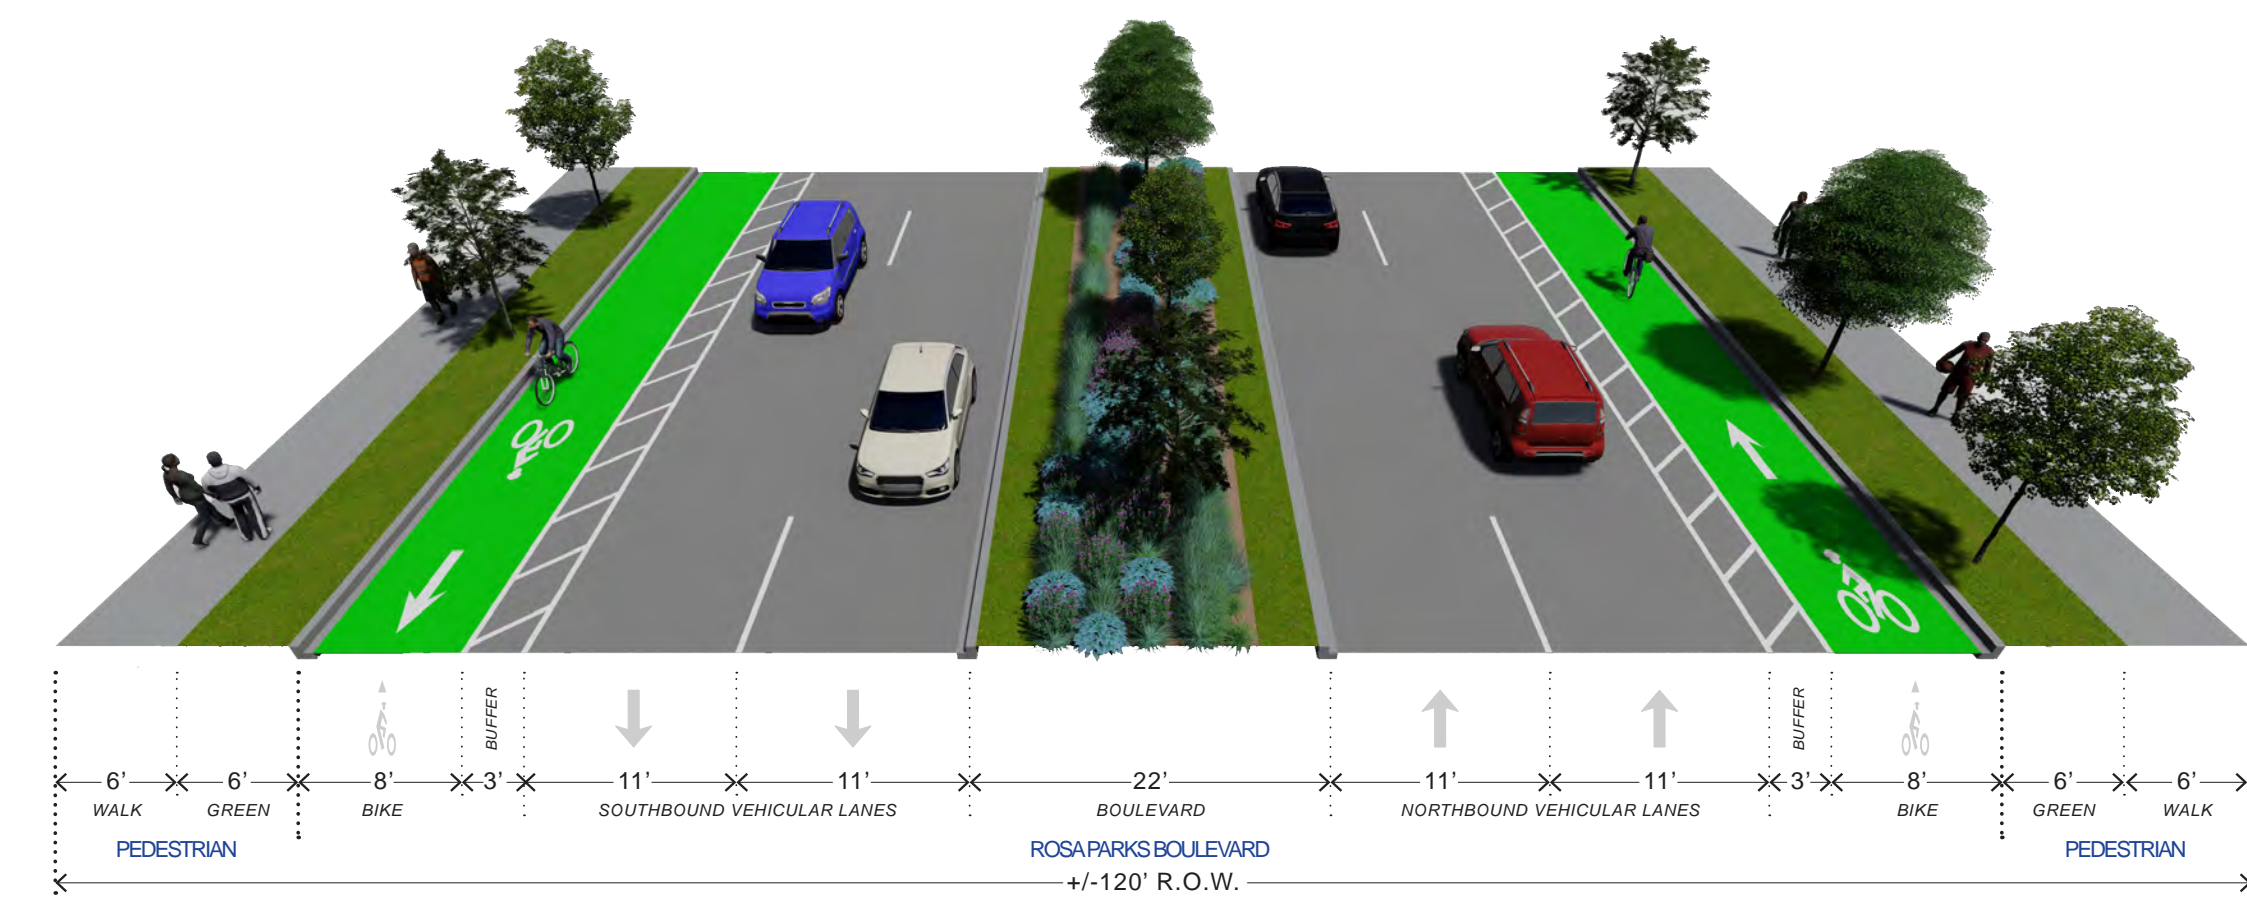
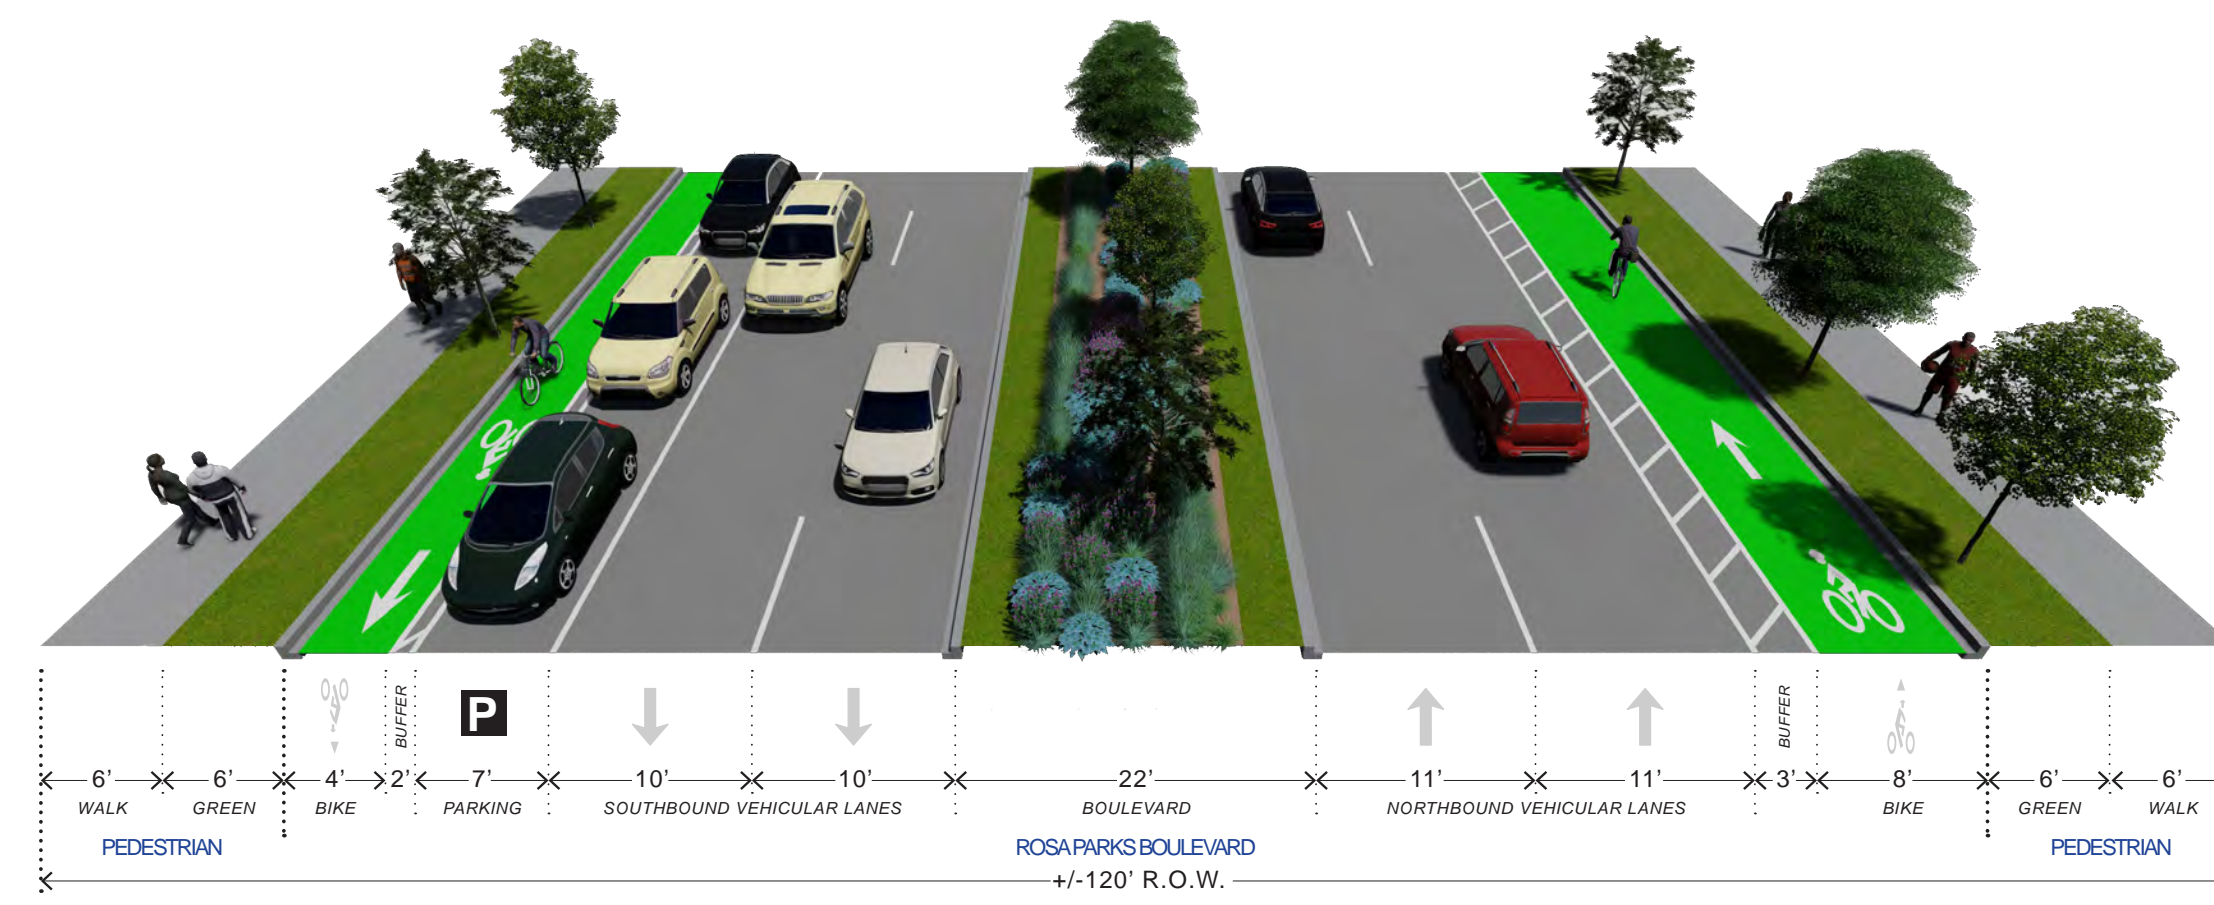


12TH STREET NEIGHBORHOOD



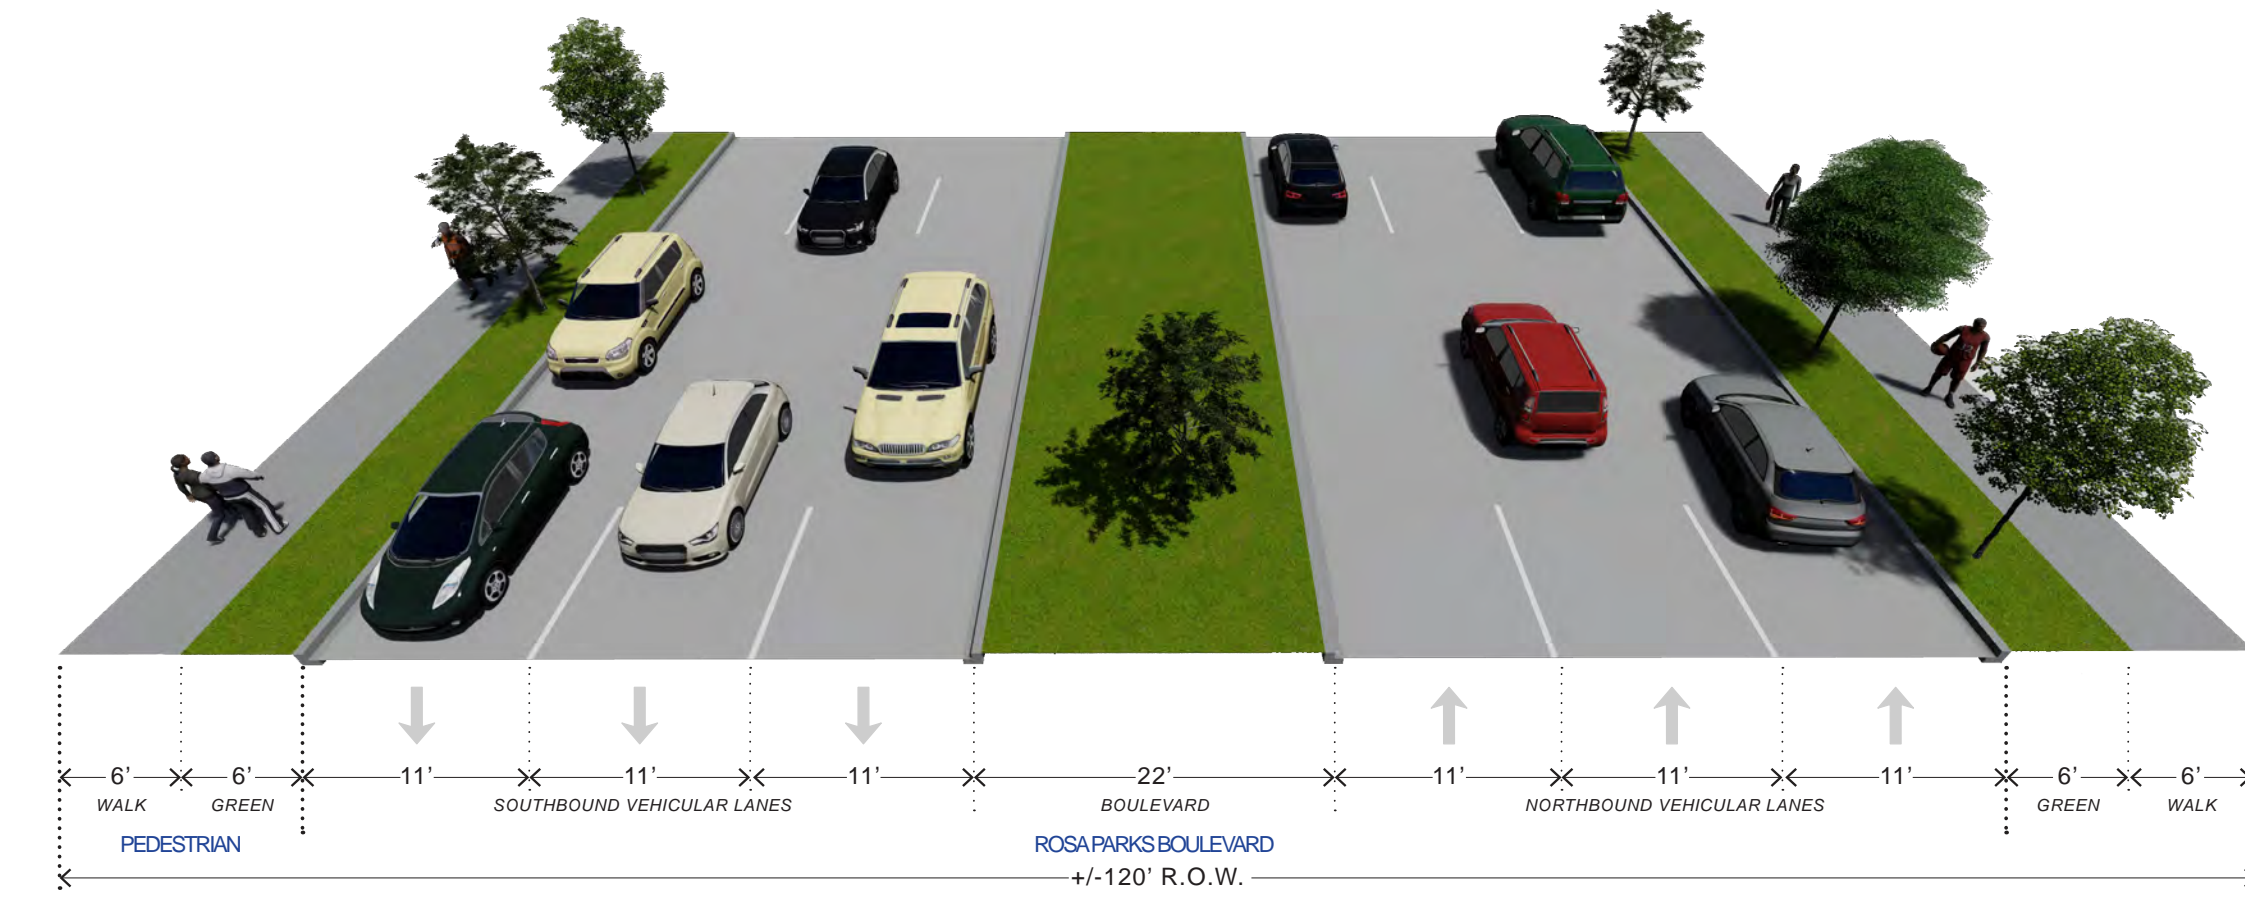


Existing Conditions


Proposed Improvements - On-street Parking

Proposed Improvements - No On-street Parking

Virginia Park Plaza Entrances Not Aligned With Median Crossings

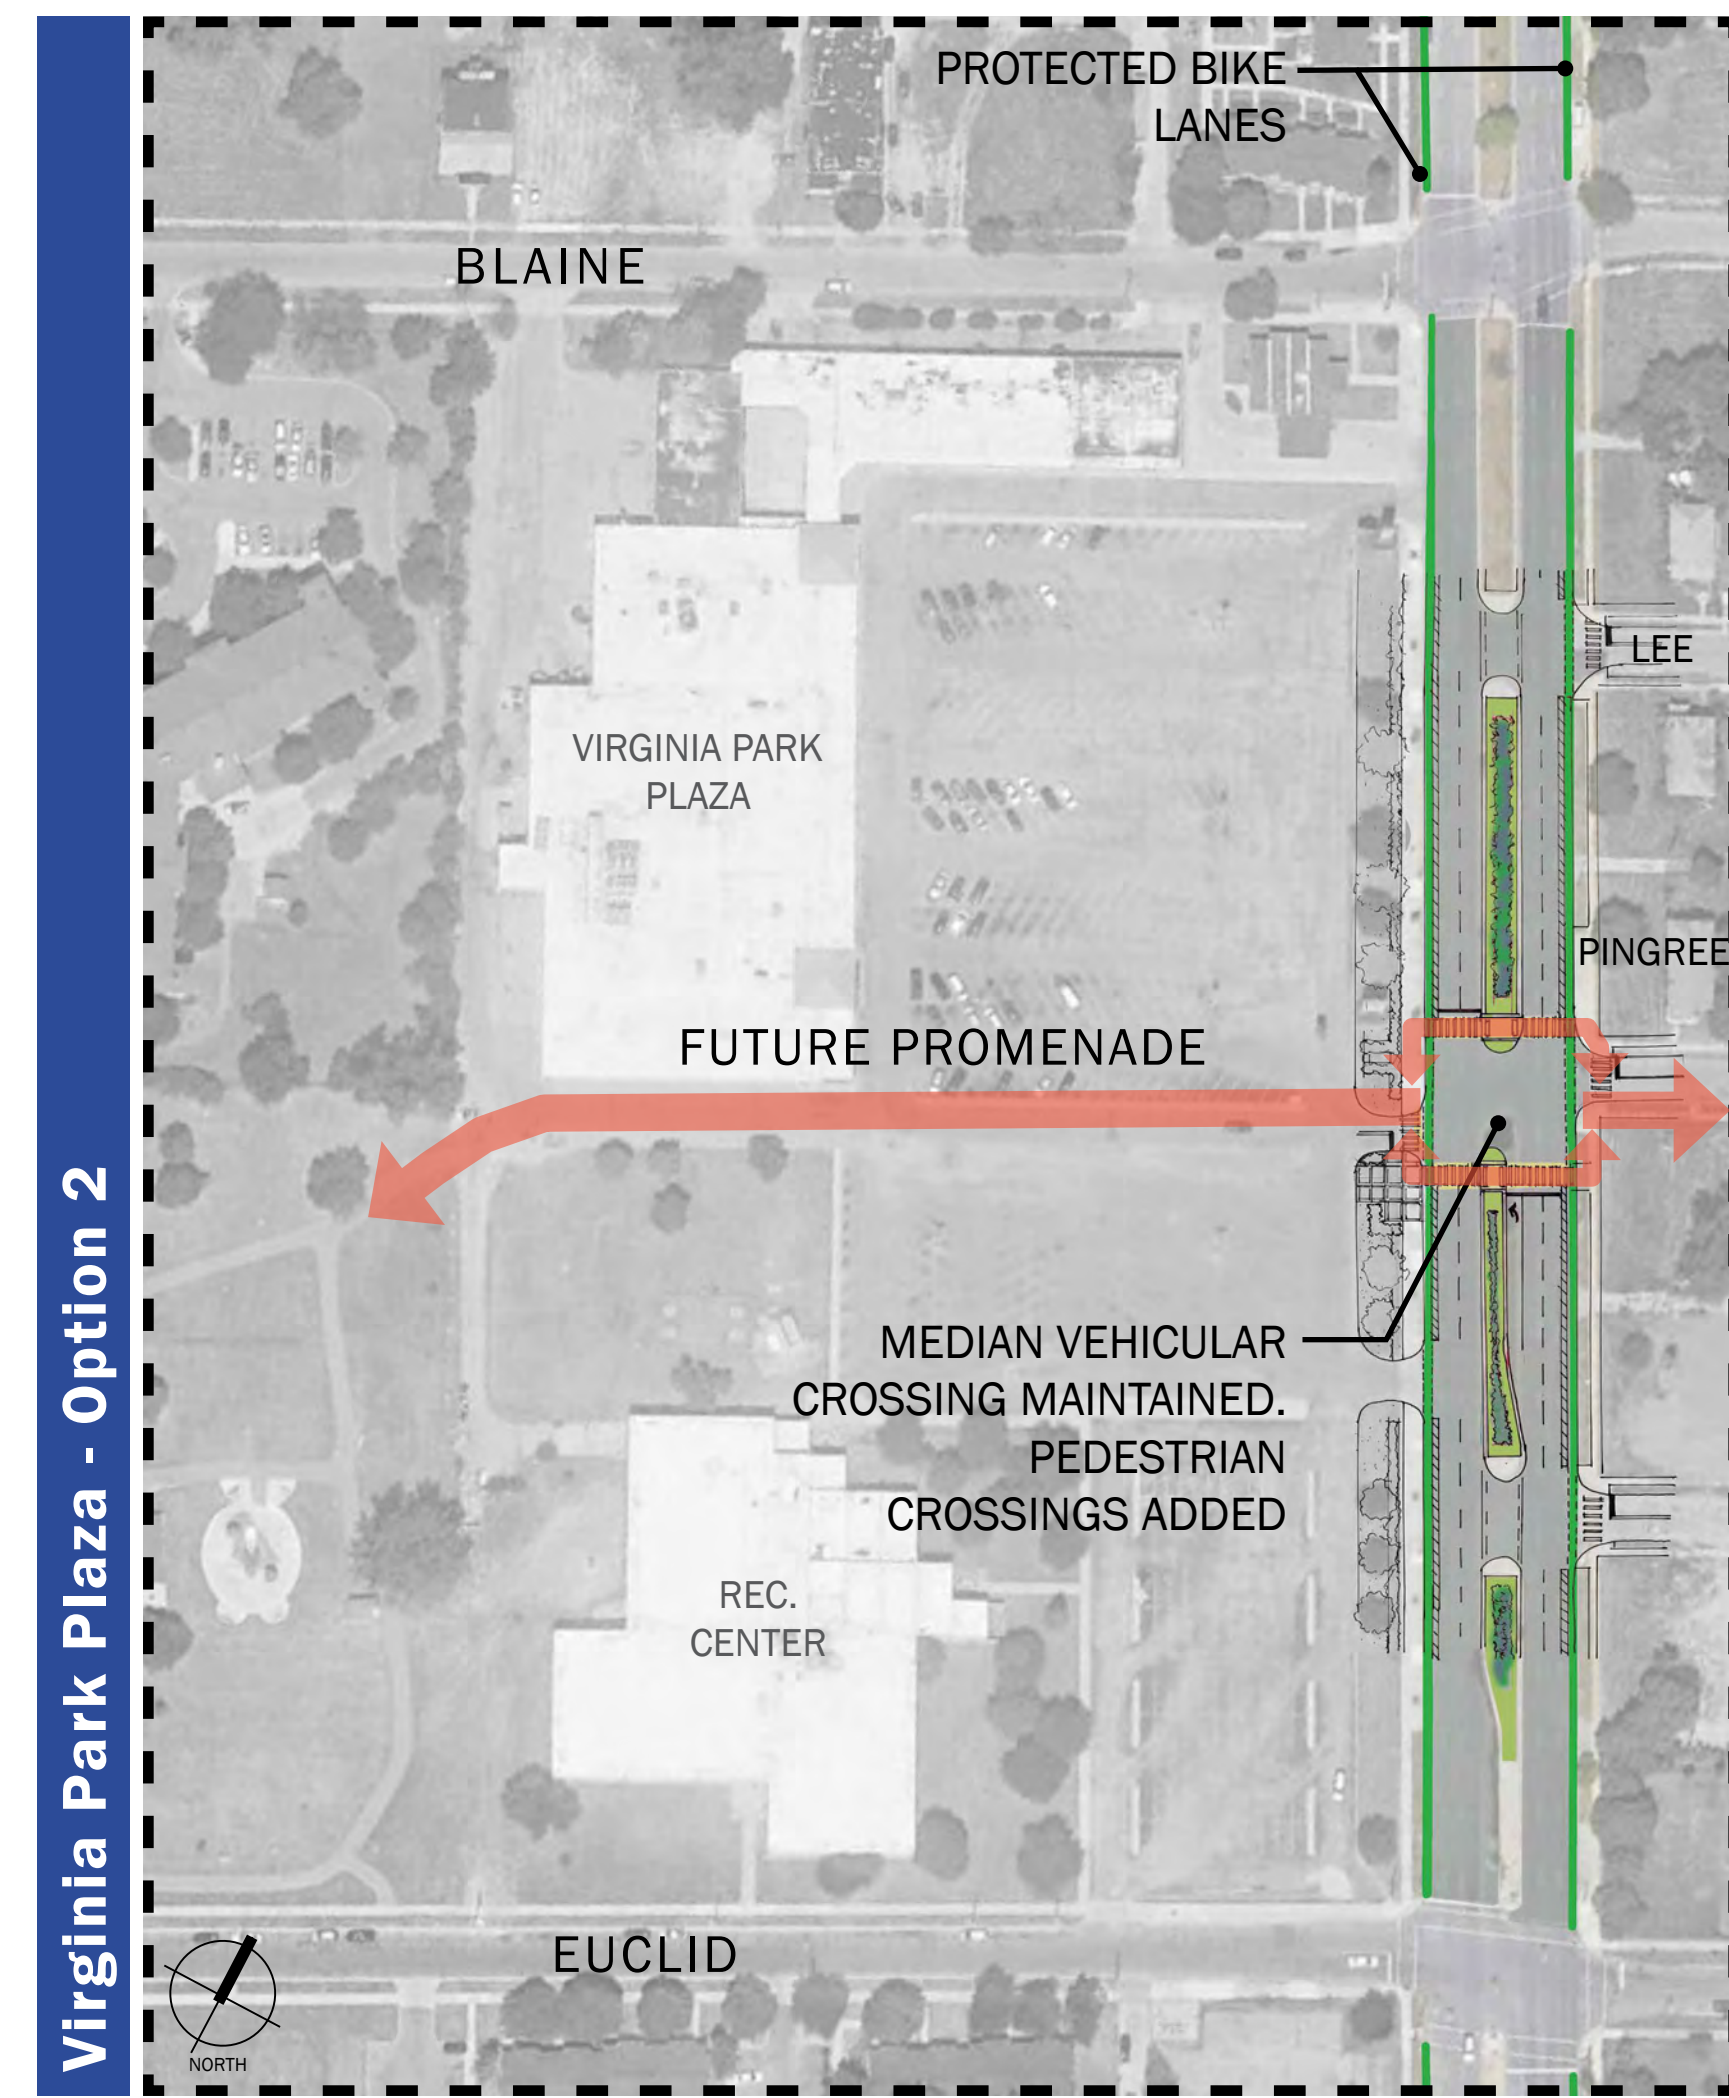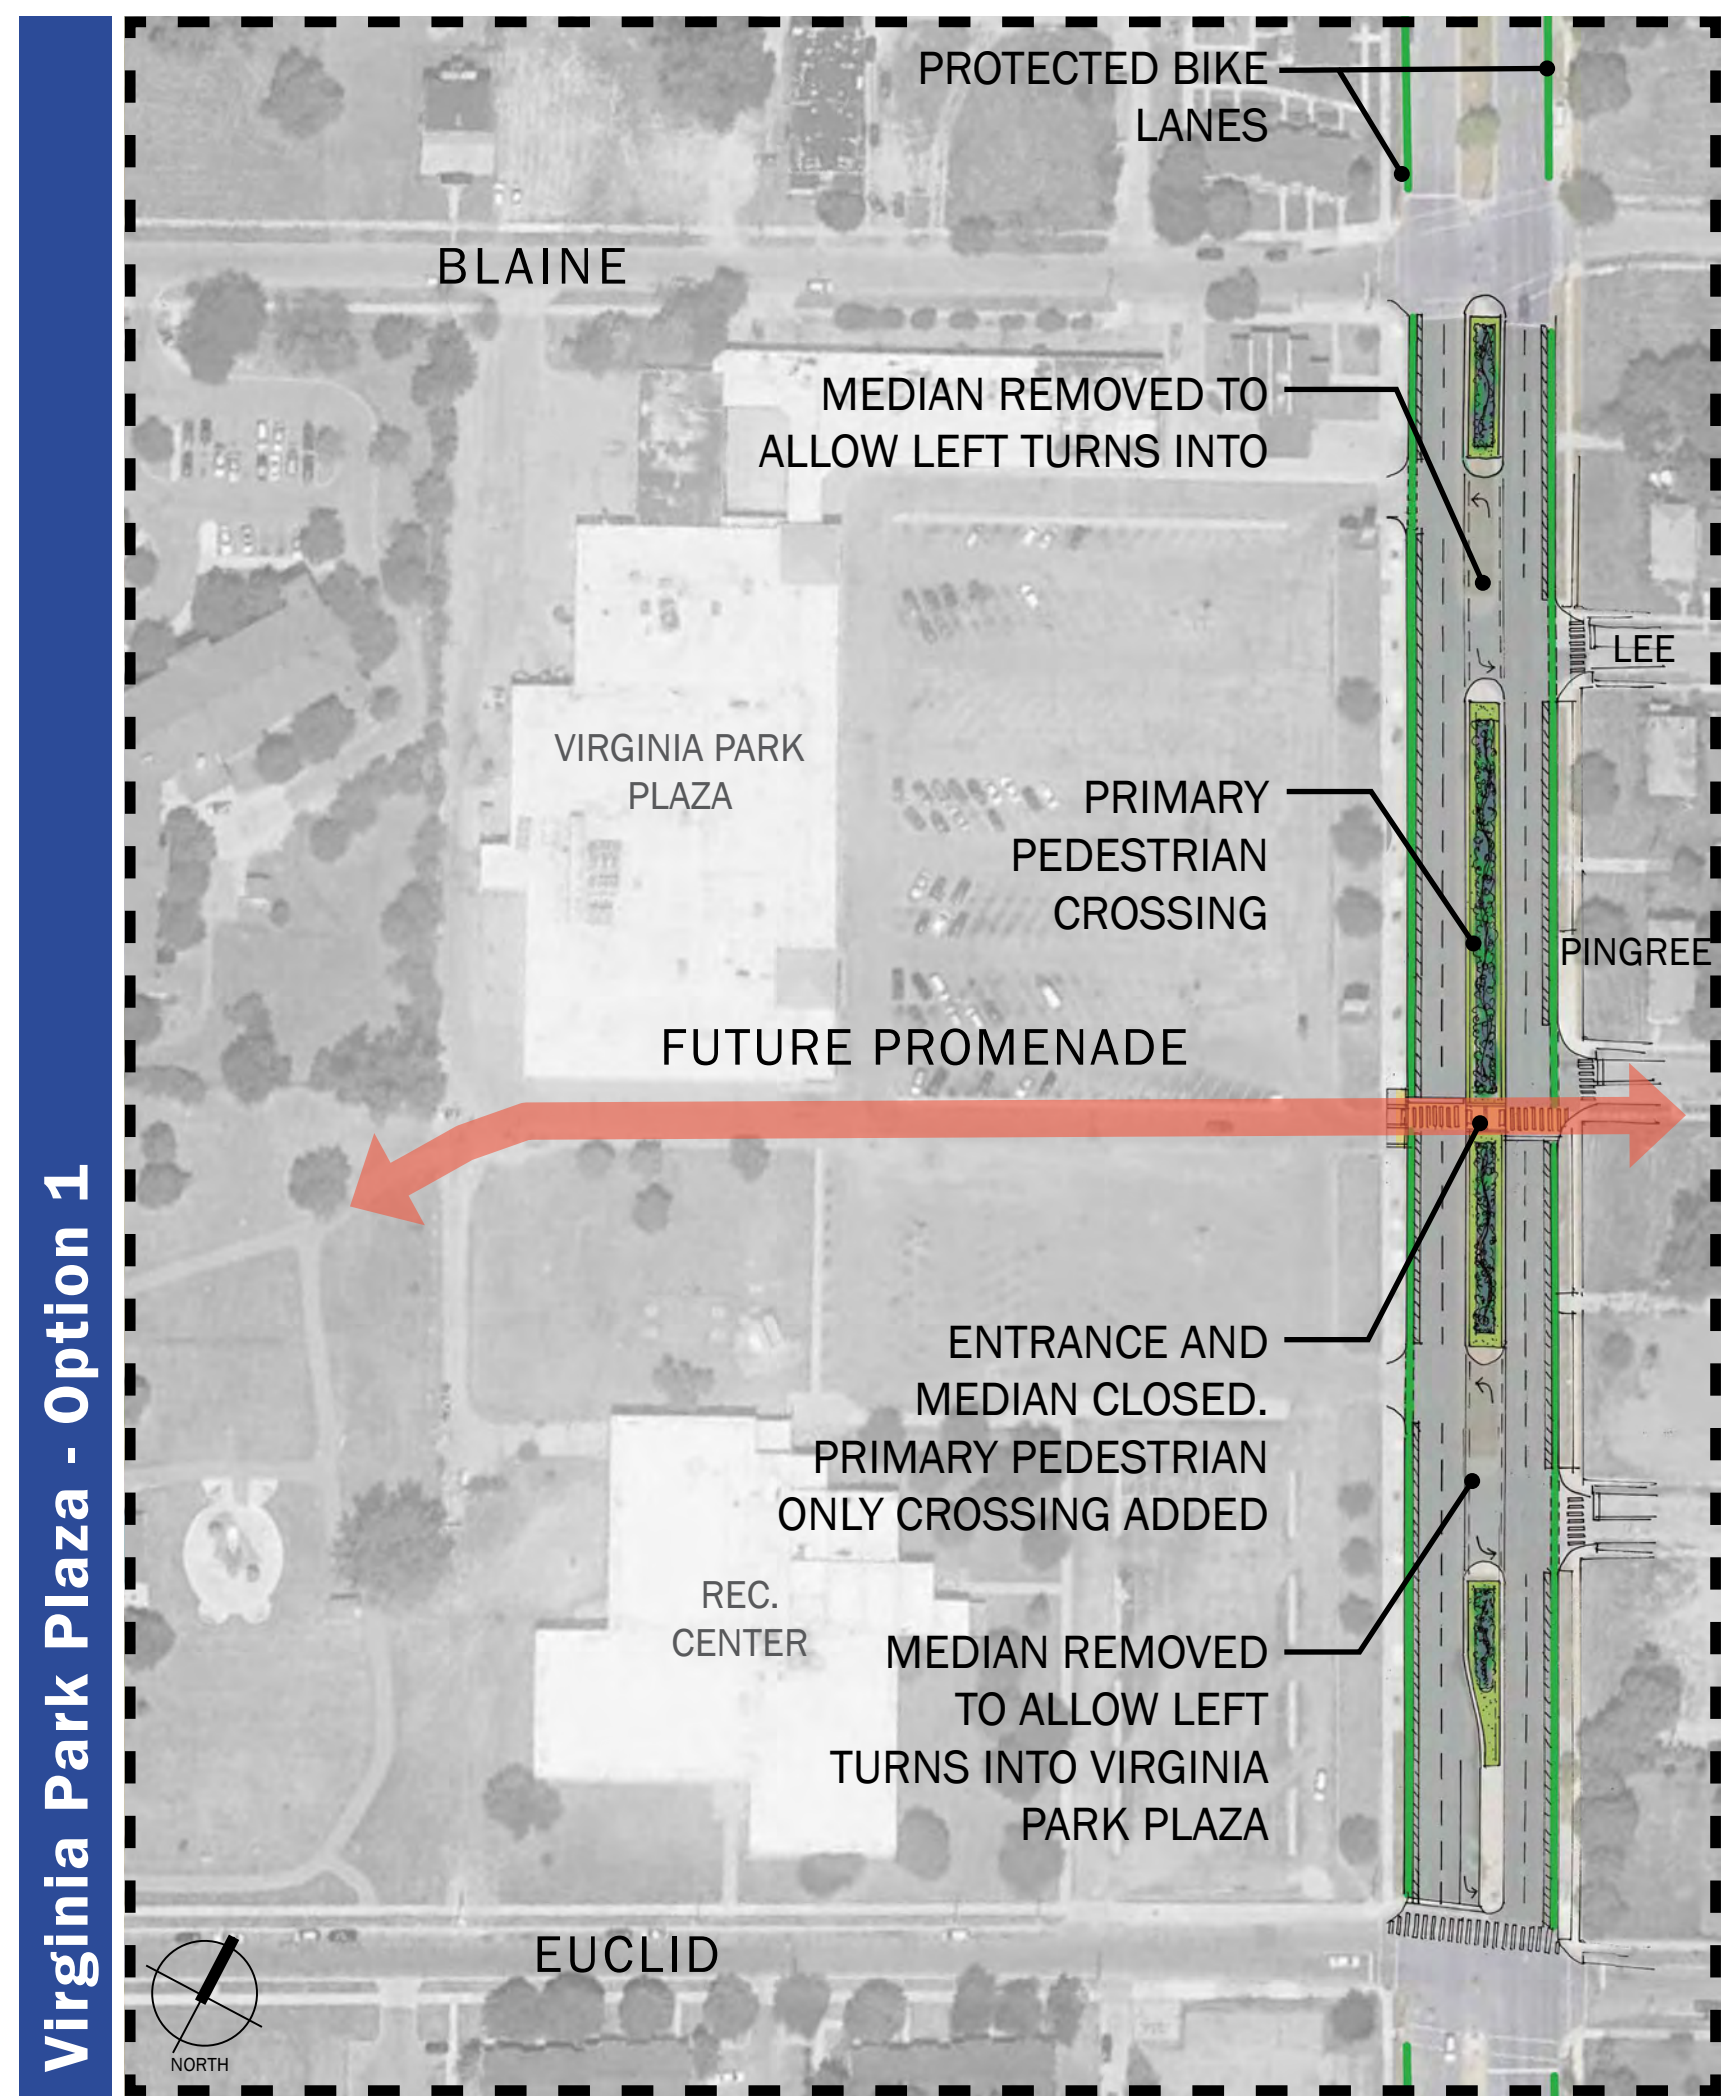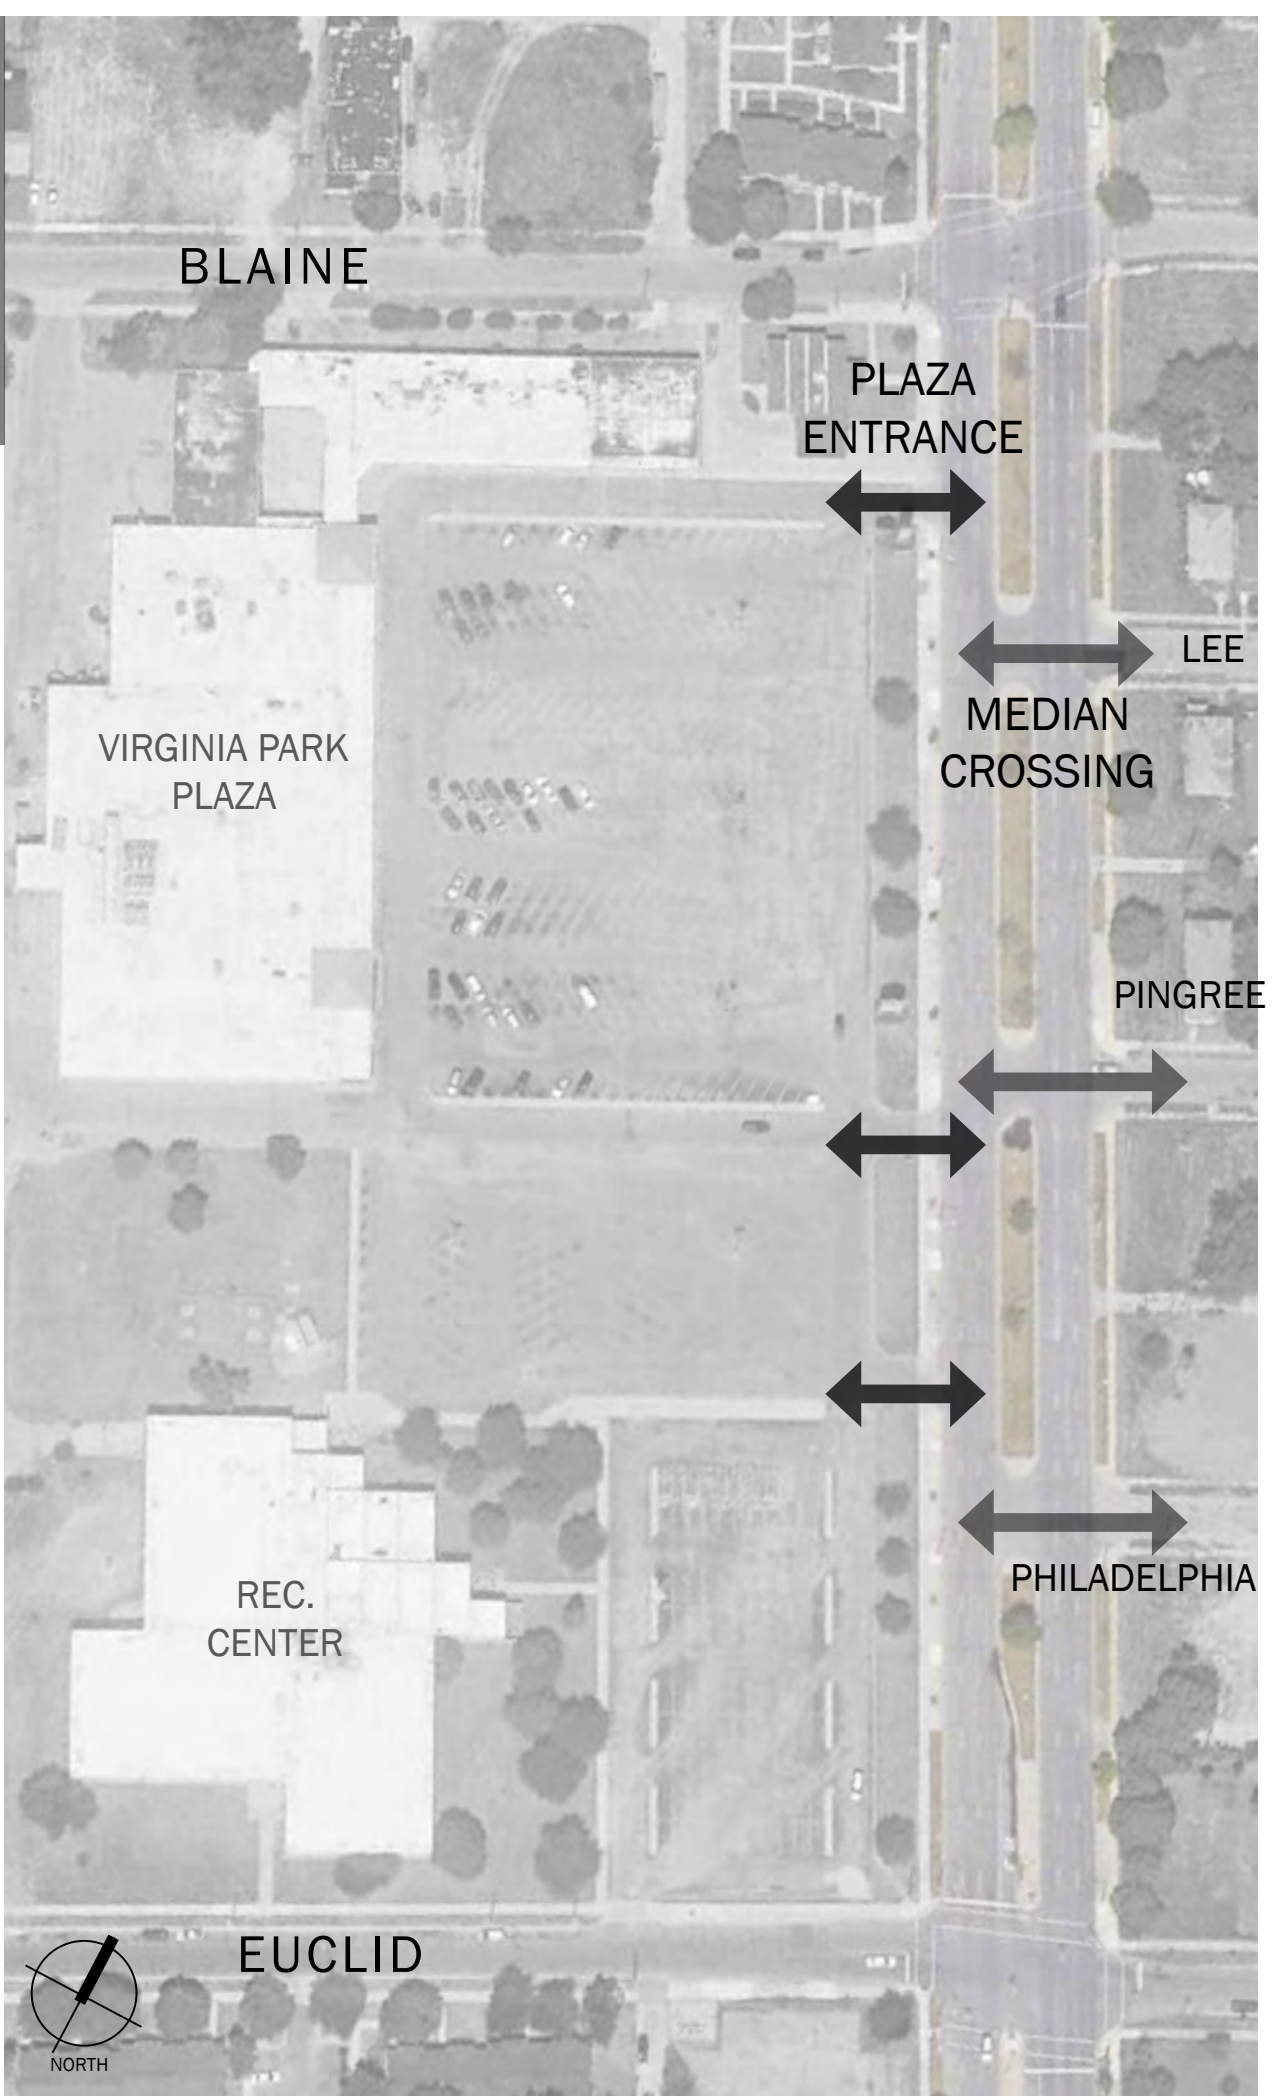


ROSA PARKS BOULEVARD

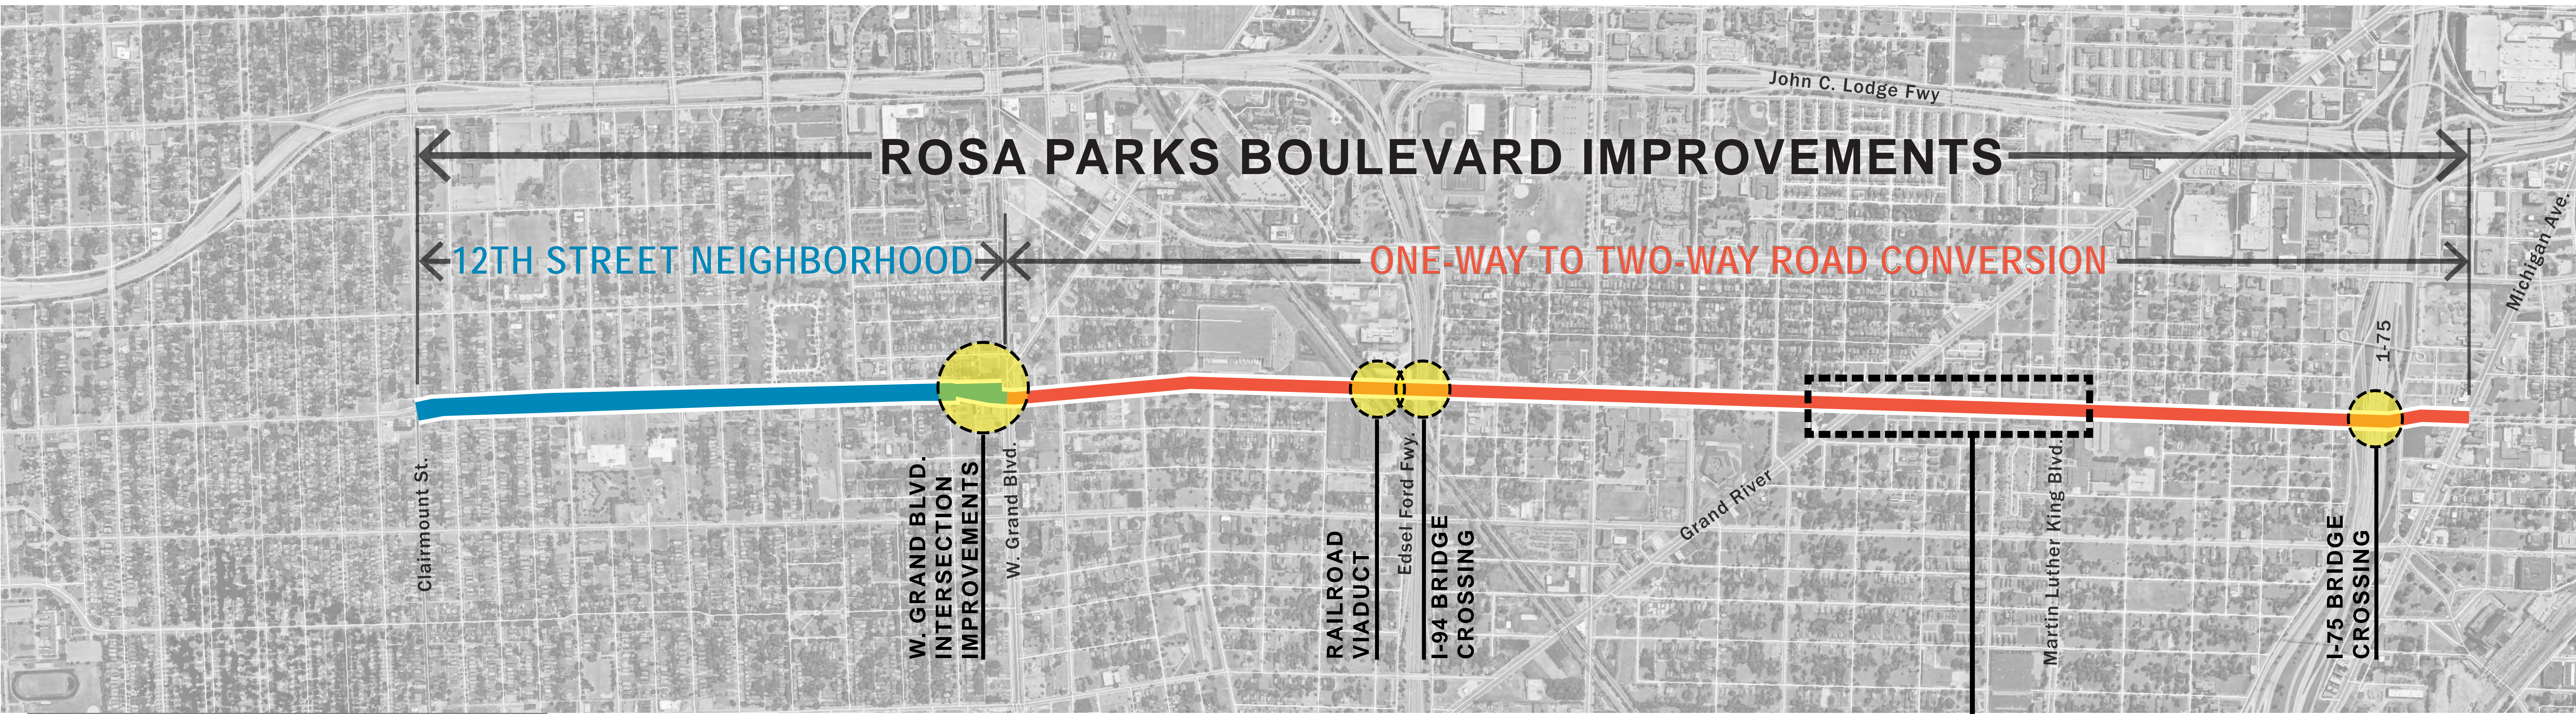


Existing Rosa Parks Boulevard Conditions

ONE-WAY NORTHBOUND TRAFFIC

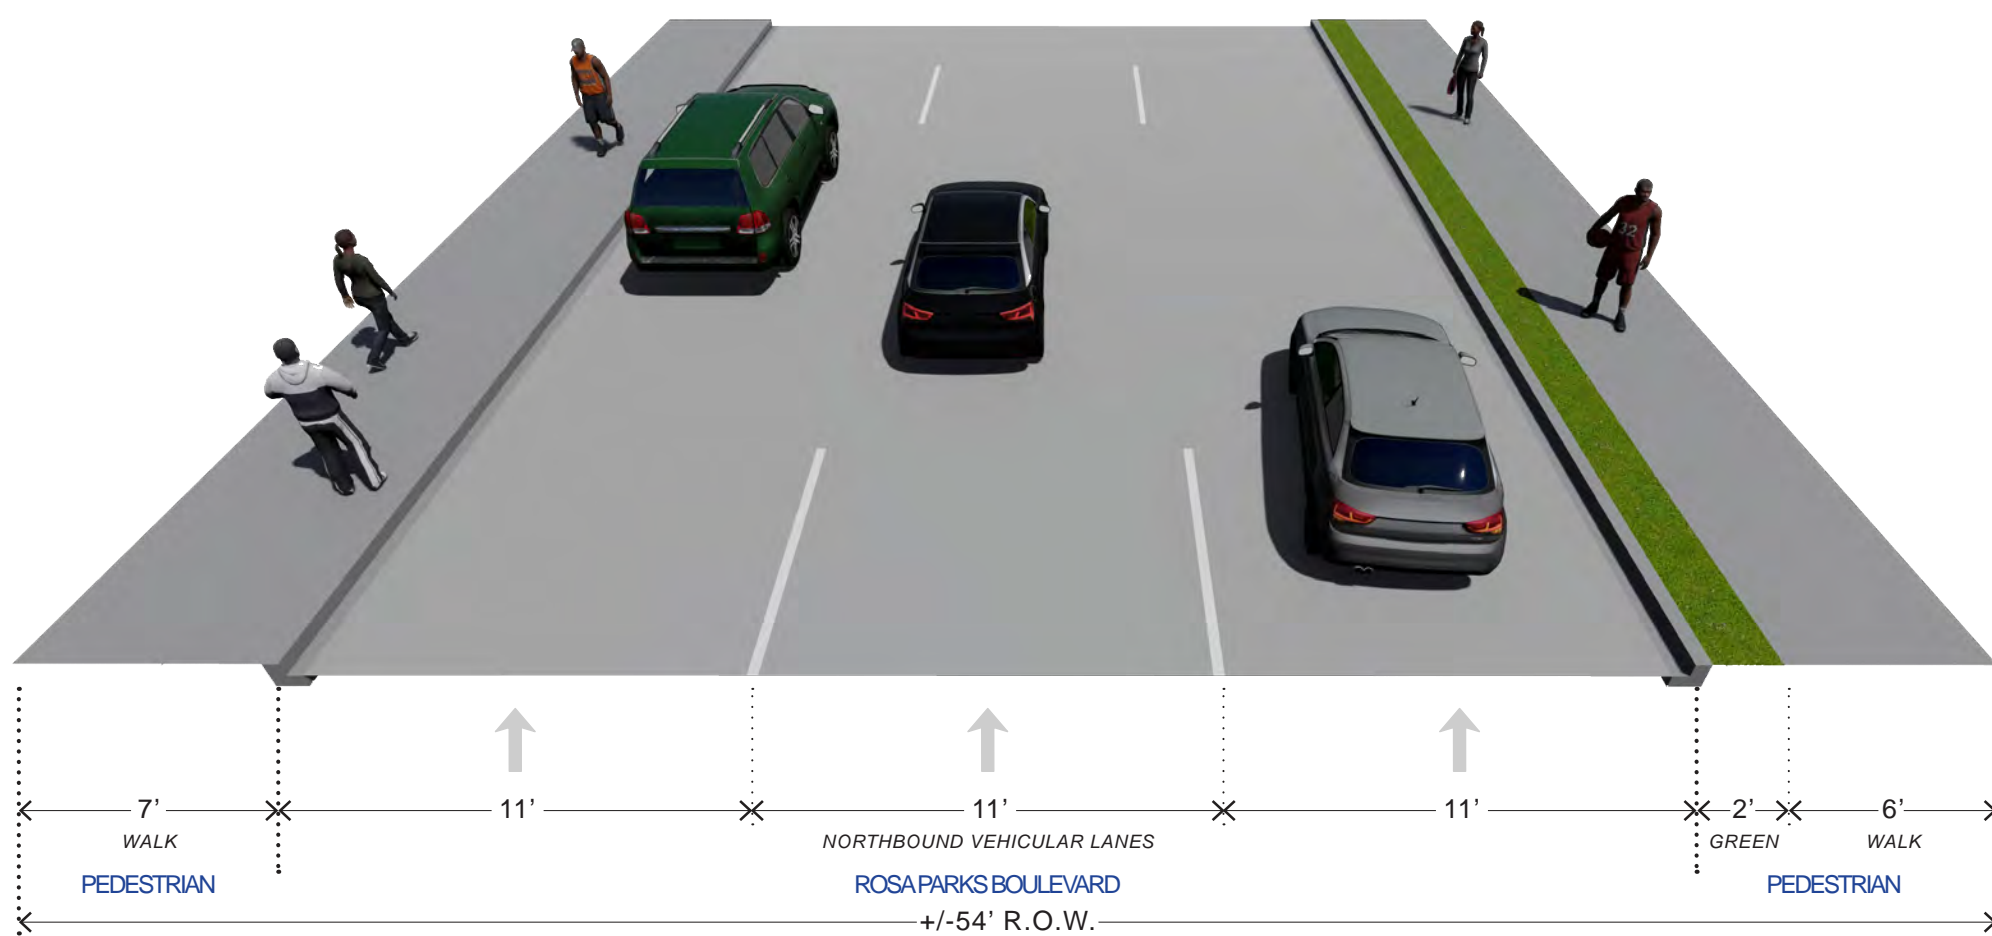

Existing Conditions

TWO-WAY TRAFFIC

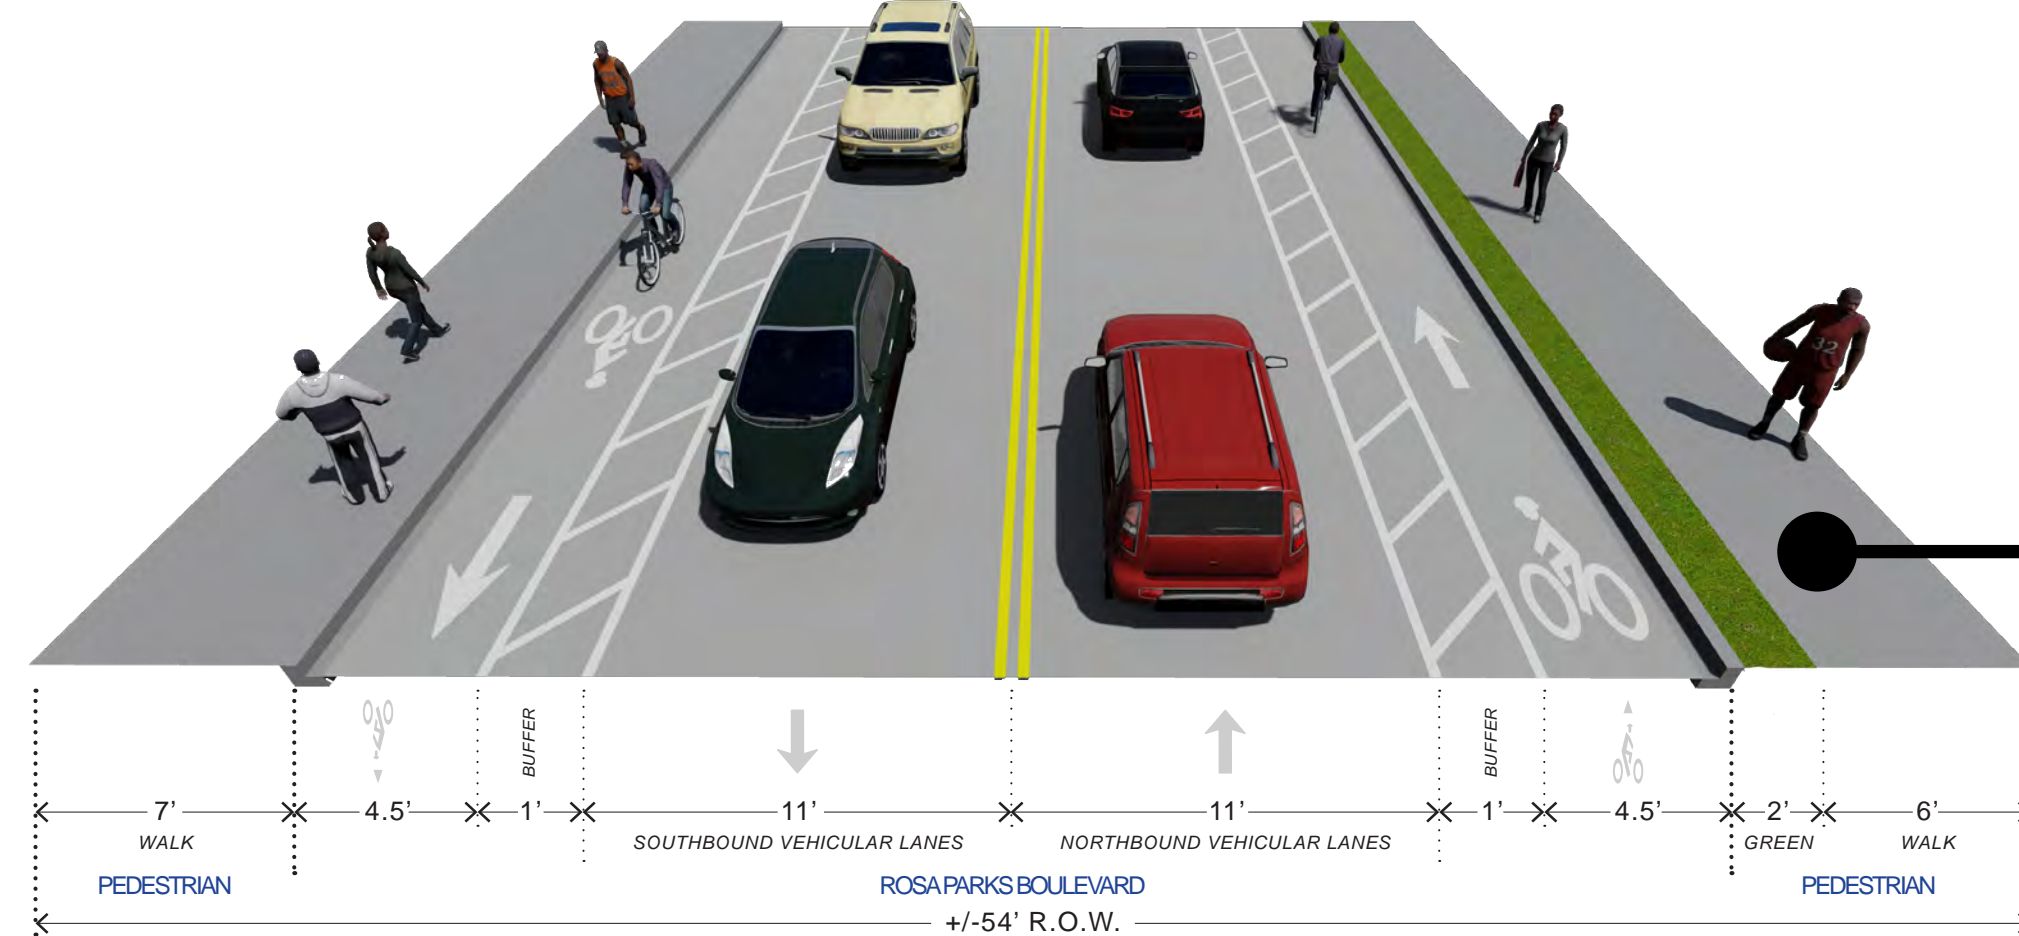

Proposed Improvements



Proposed Rosa Park Boulevard Conditions

