

# J. Kaltz & Co.


730 East Nine Mile Rd.  
Ferndale, MI 48220  
1-800-466-8800  
Fax: 248-541-5231

3987 Brockton Dr., SE • Ste. C  
Kentwood, MI 49512  
1-800-466-6070  
Fax: 616-942-7627

www.jkaltzco.com

## PORCH AS OF AUG. 2015

2011 LONGFELLOW  
05 AUG. '22

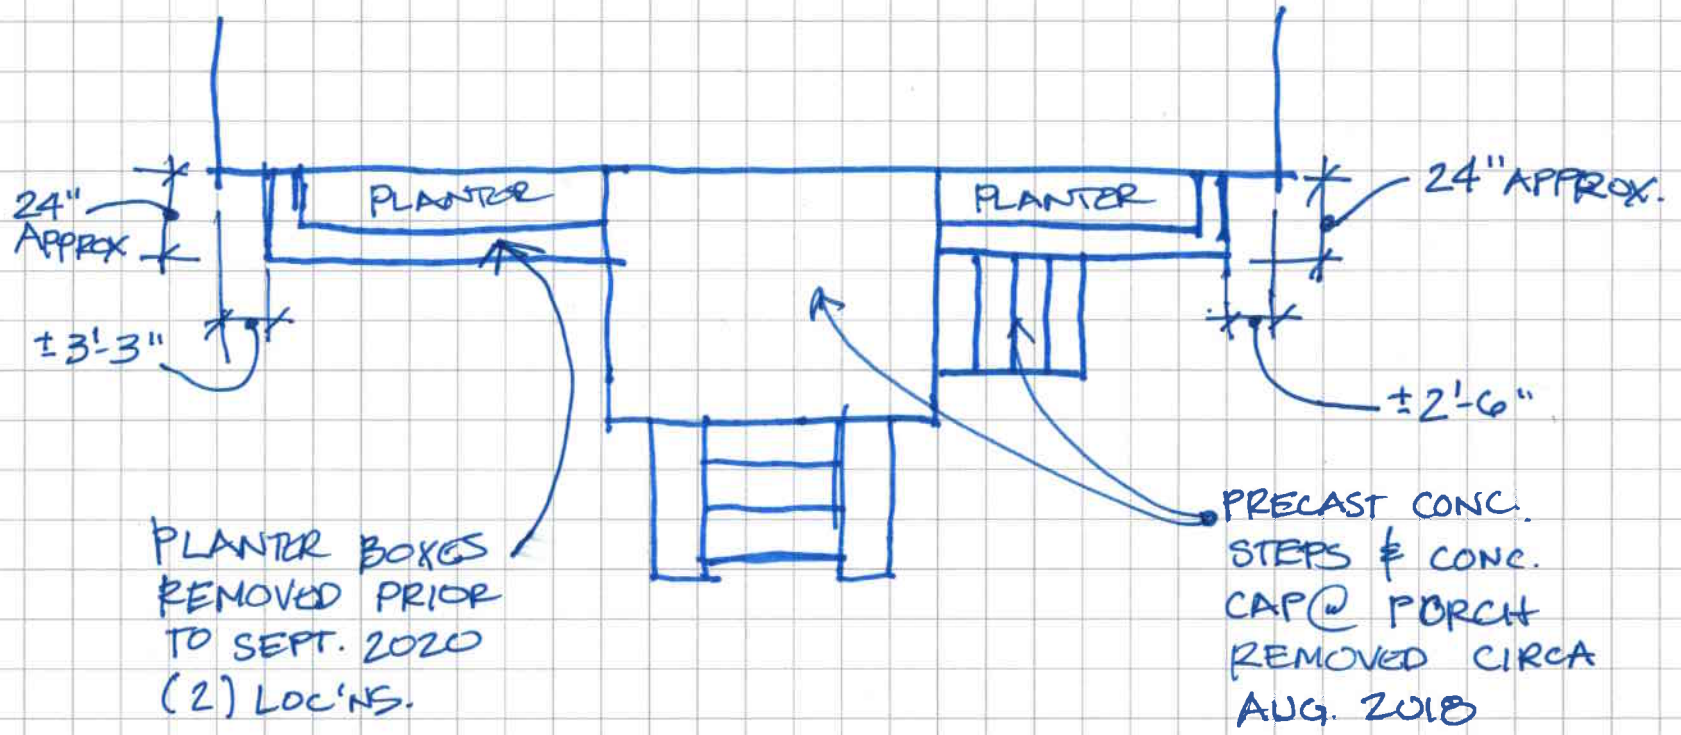

# J. Kaltz & Co.

730 East Nine Mile Rd.  
Ferndale, MI 48220  
1-800-466-8800  
Fax: 248-541-5231


3987 Brockton Dr., SE • Ste. C  
Kentwood, MI 49512  
1-800-466-6070  
Fax: 616-942-7627

www.jkaltzco.com


SUB

## EXISTING CONDITIONS


2011 LONGFELLOW  
05 AUG. '22

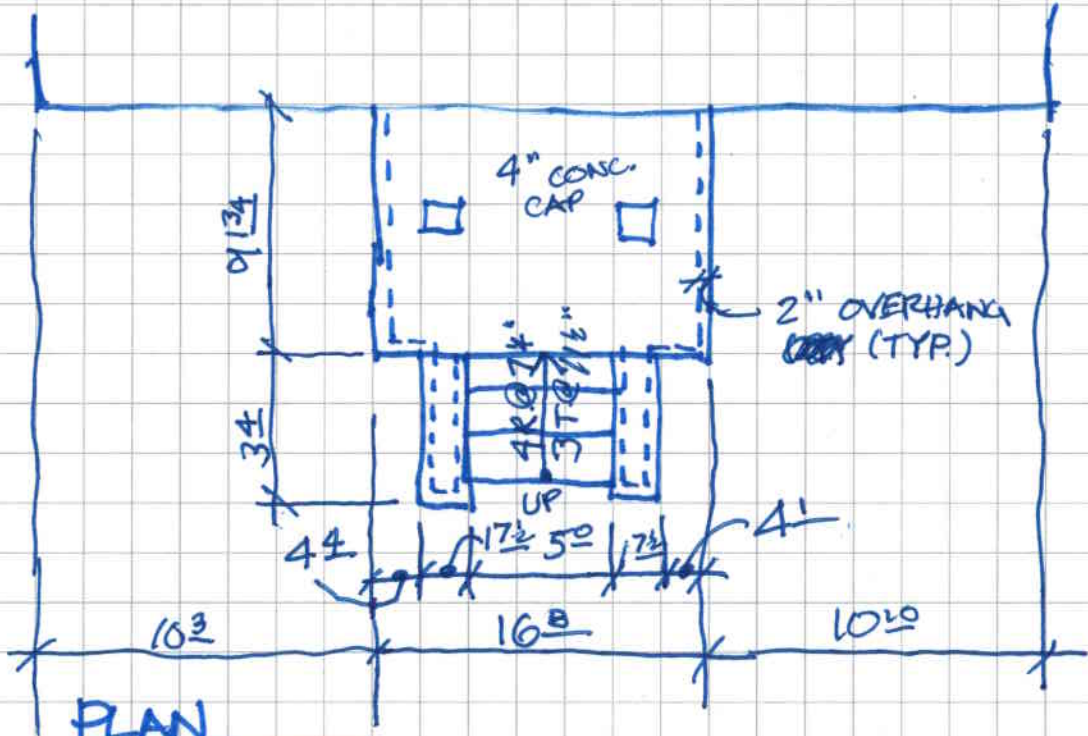

PLAN  
N.T.S.

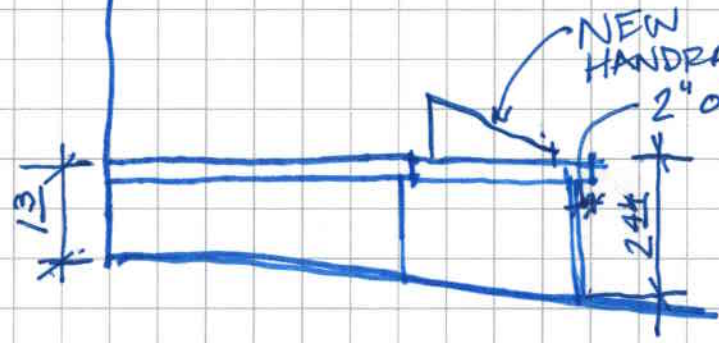

EAST ELEV'N.  
N.T.S.

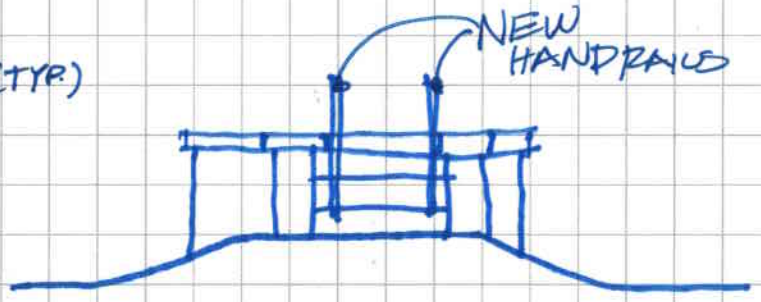

NORTH ELEV'N  
N.T.S.